




NOTE: RENDERING FOR PRESENTATION PURPOSES ONLY. COLORS IN FIELD WILL VARY


PROJECT: STABLES VILLAGE
SCALE:
DRAWING: TYPICAL SINGLE FAMILY UNIT . 3D VIEWS



COLDWELL BANKER
MOUNTAIN PROPERTIES

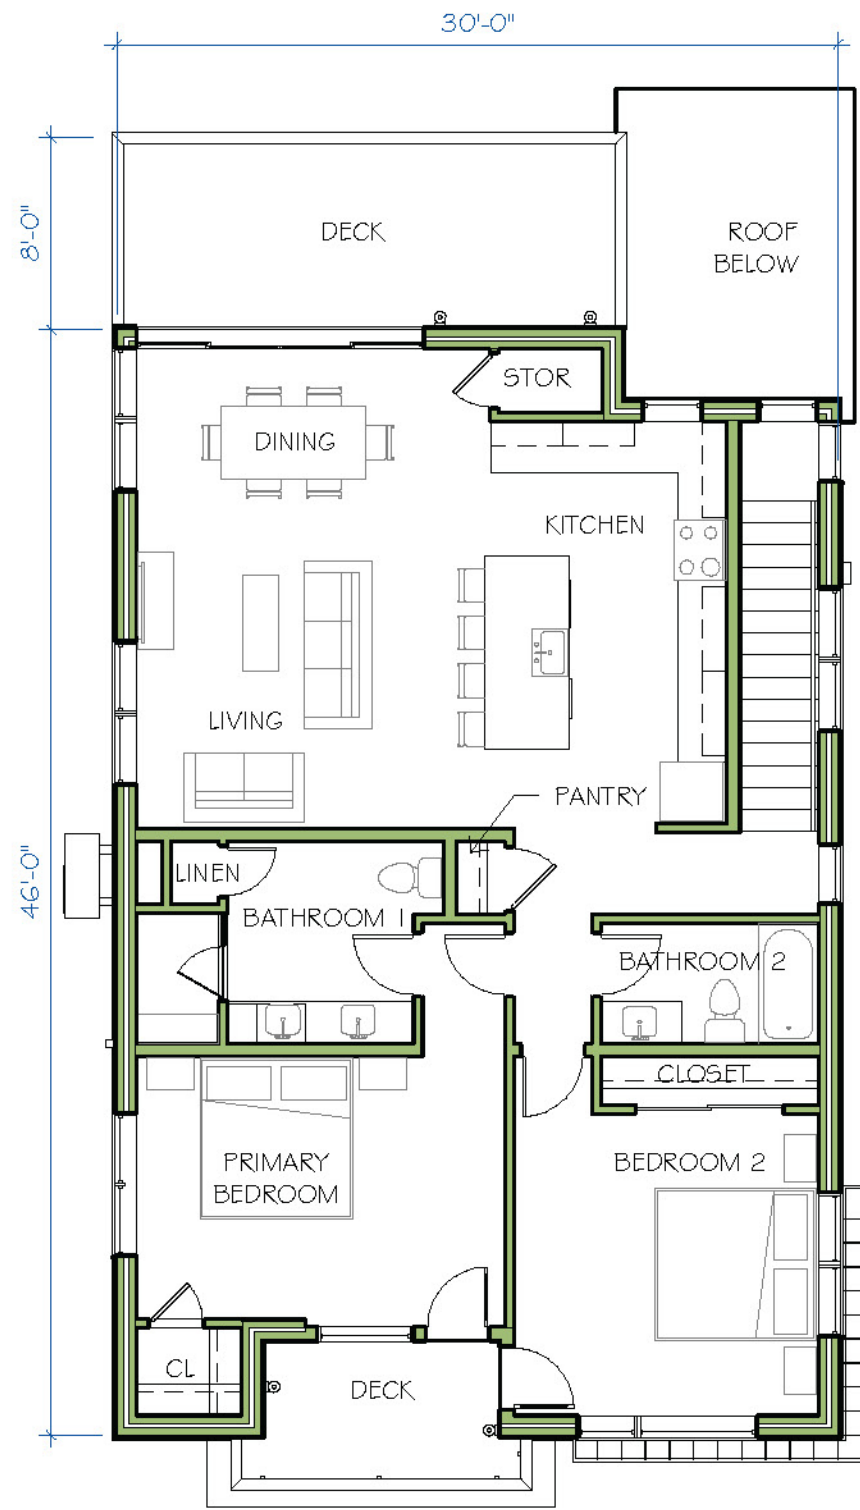


UPPER FLOOR PLAN

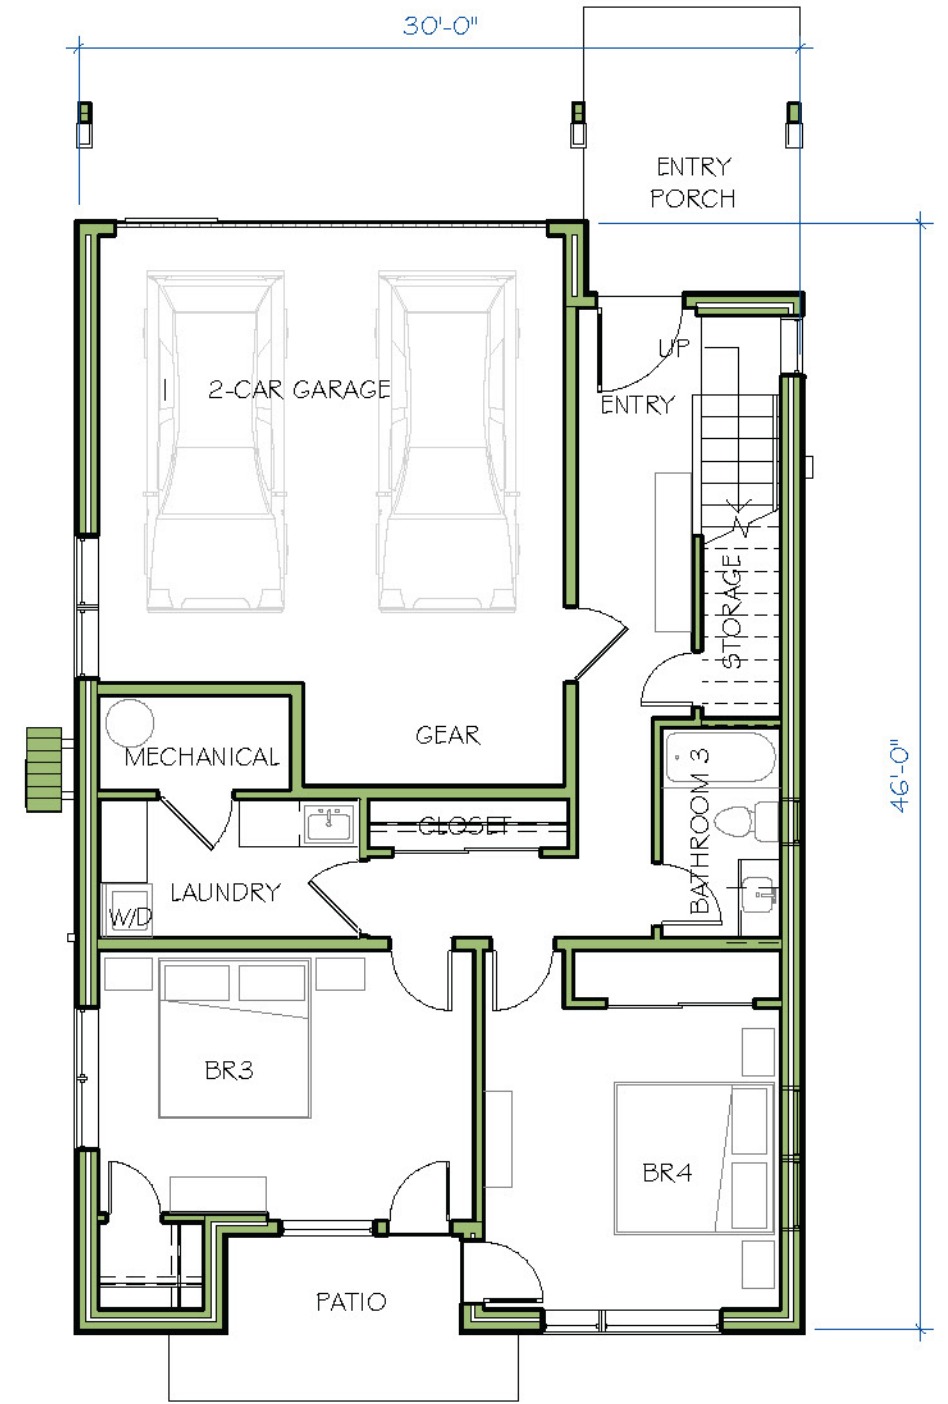

LOWER FLOOR PLAN

AREAS	FINISHED	UNFINISHED	TOTAL
LOWER FLOOR	775	490	1,265
UPPER FLOOR	1,232		1,232
TOTAL	2,007	490	2,497

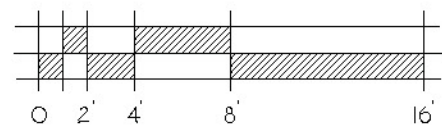

PROJECT: STABLES VILLAGE
 SCALE: AS INDICATED
 DRAWING: TYPICAL SINGLE FAMILY UNIT



COLDWELL BANKER
MOUNTAIN PROPERTIES