



PROJECT:

STABLES VILLAGE


SCALE:

DRAWING:

TYPICAL TONWHOUSE . 3D VIEWS




COLDWELL BANKER
MOUNTAIN
PROPERTIES

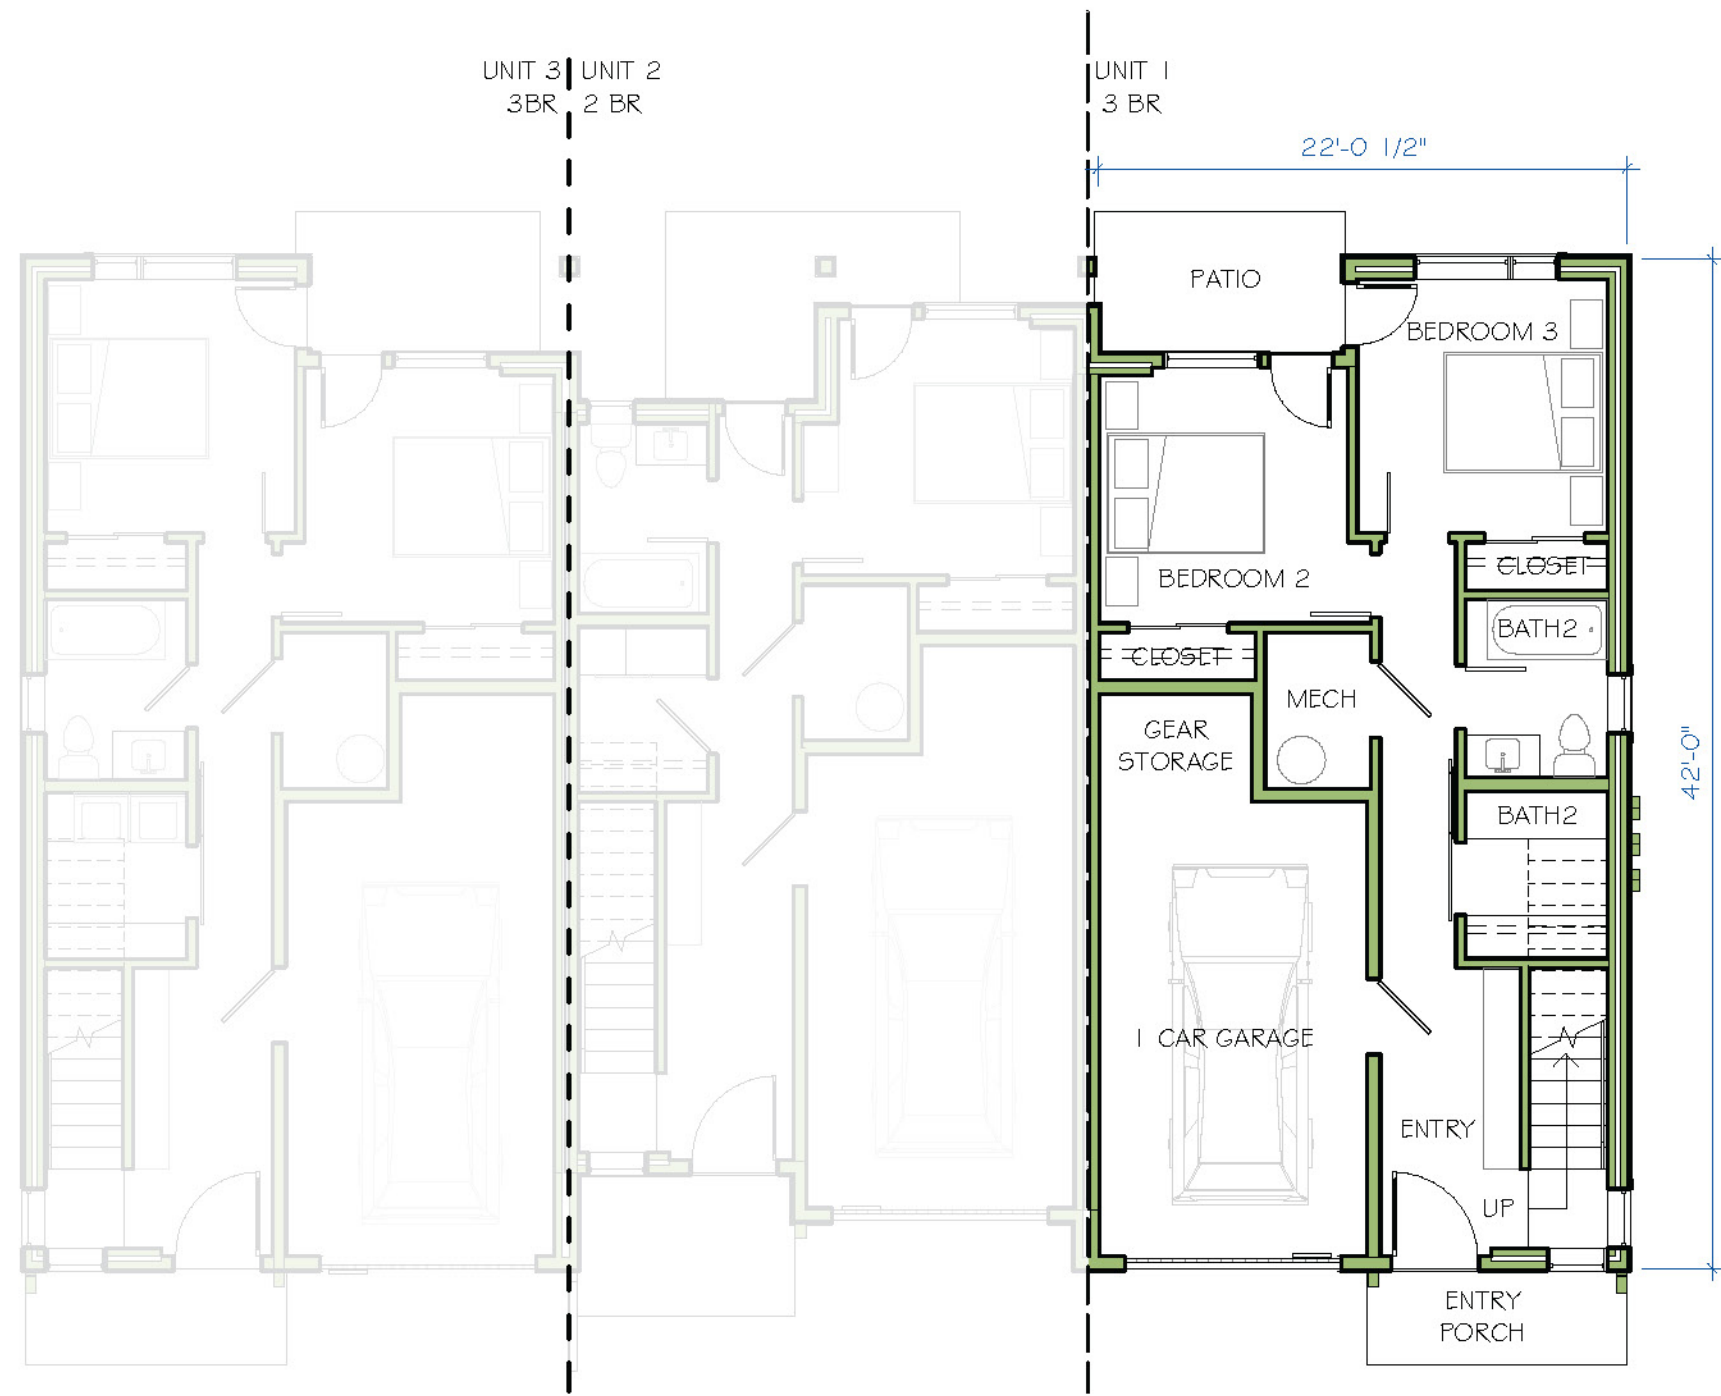

3 BR AREAS

LEVEL	FINISHED	UNFINISHED	TOTAL
LOWER LEVEL	579	299	877
UPPER LEVEL	725	-	725
TOTAL	1,304	298	1,602

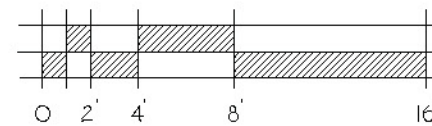

LOWER FLOOR PLAN

PROJECT:

STABLES VILLAGE

SCALE:



1/8" = 1'-0"

DRAWING:

TYPICAL TOWNHOUSE LOWER FLOOR PLAN




COLDWELL BANKER
MOUNTAIN
PROPERTIES

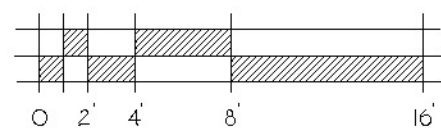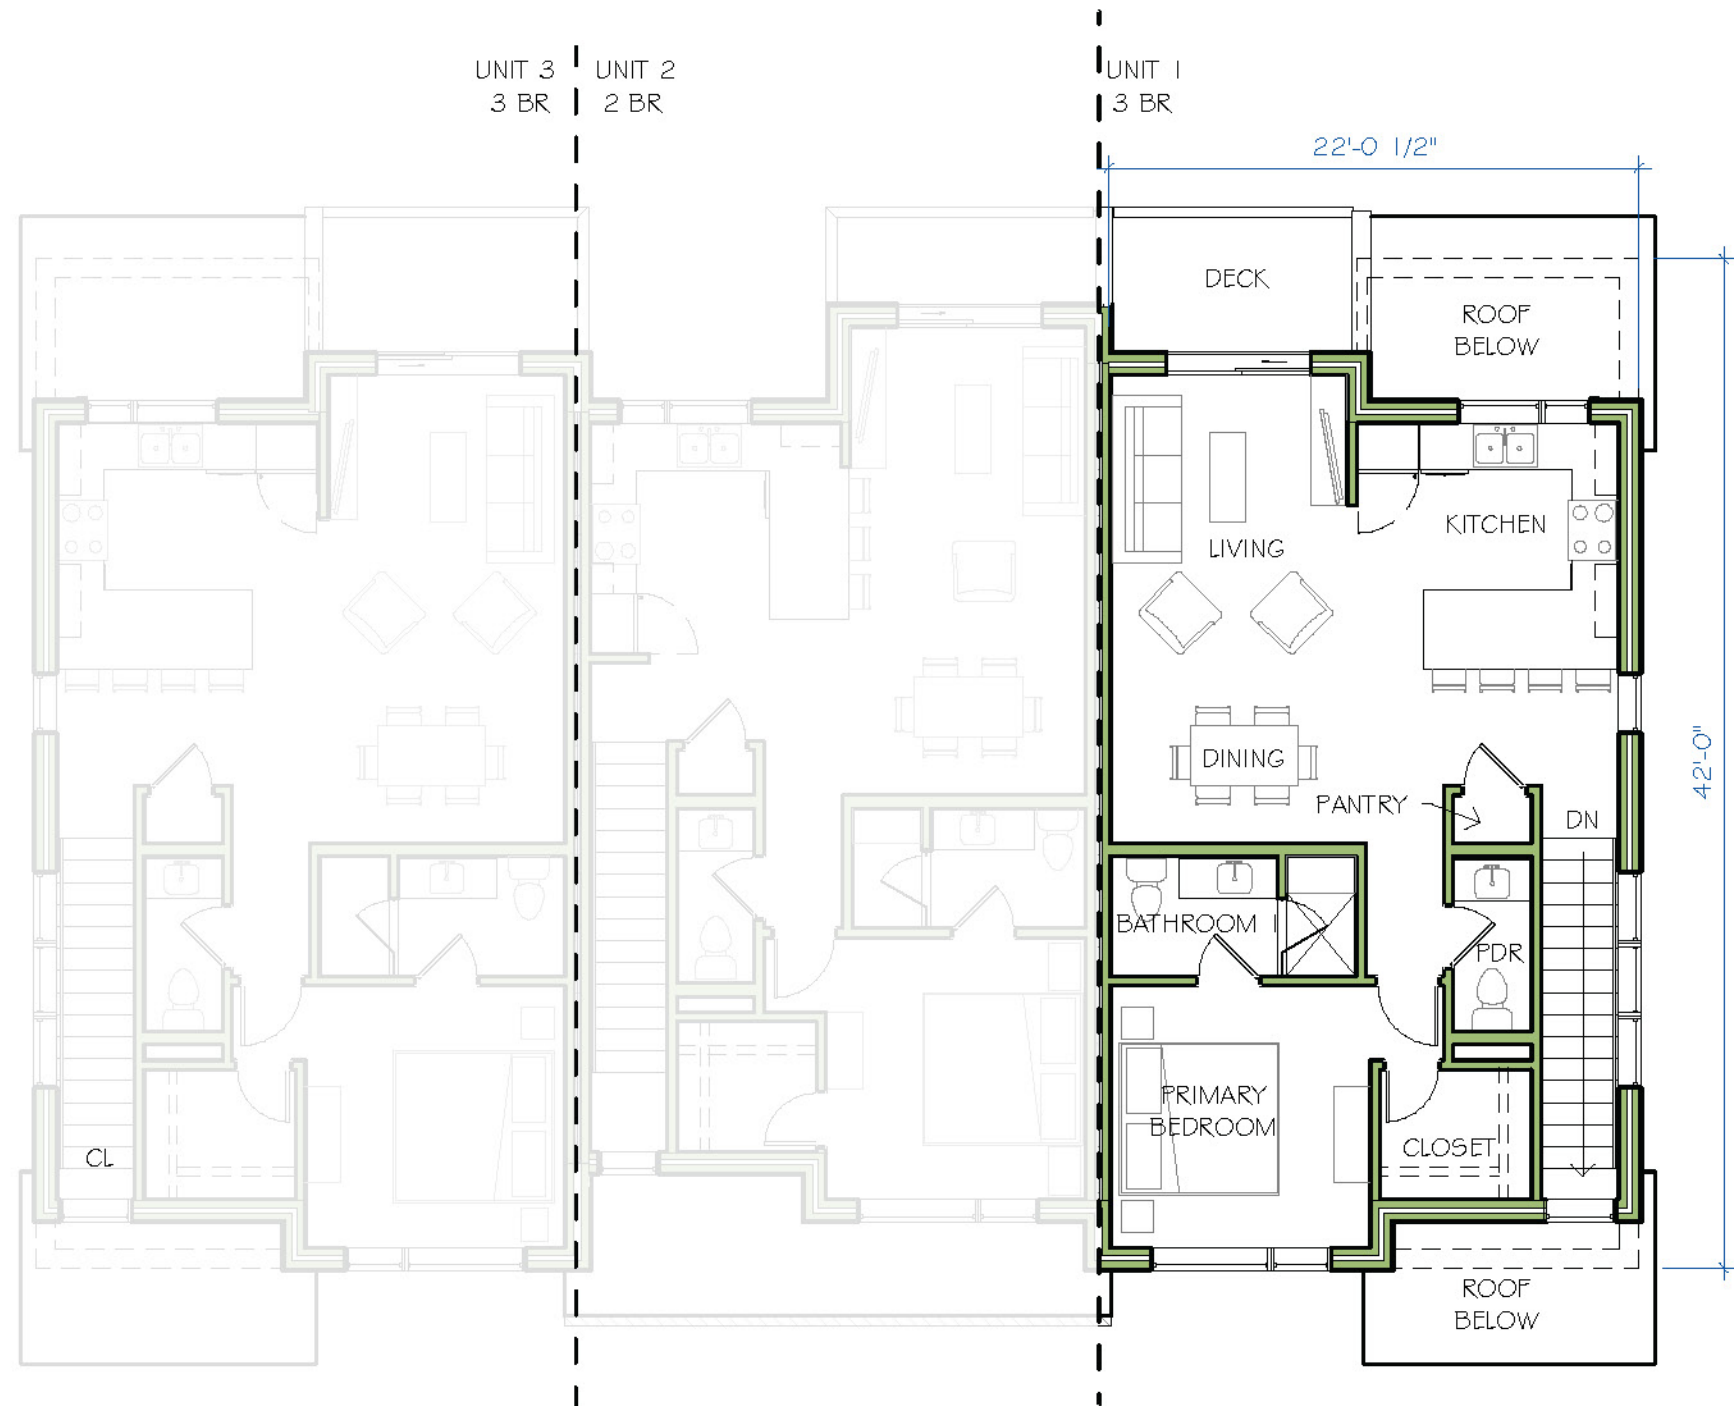

UPPER FLOOR PLAN


PROJECT: STABLES VILLAGE
 SCALE: 1/8" = 1'-0"
 DRAWING: TYPICAL TOWNHOUSE UPPER FLOOR PLAN . 3 BR



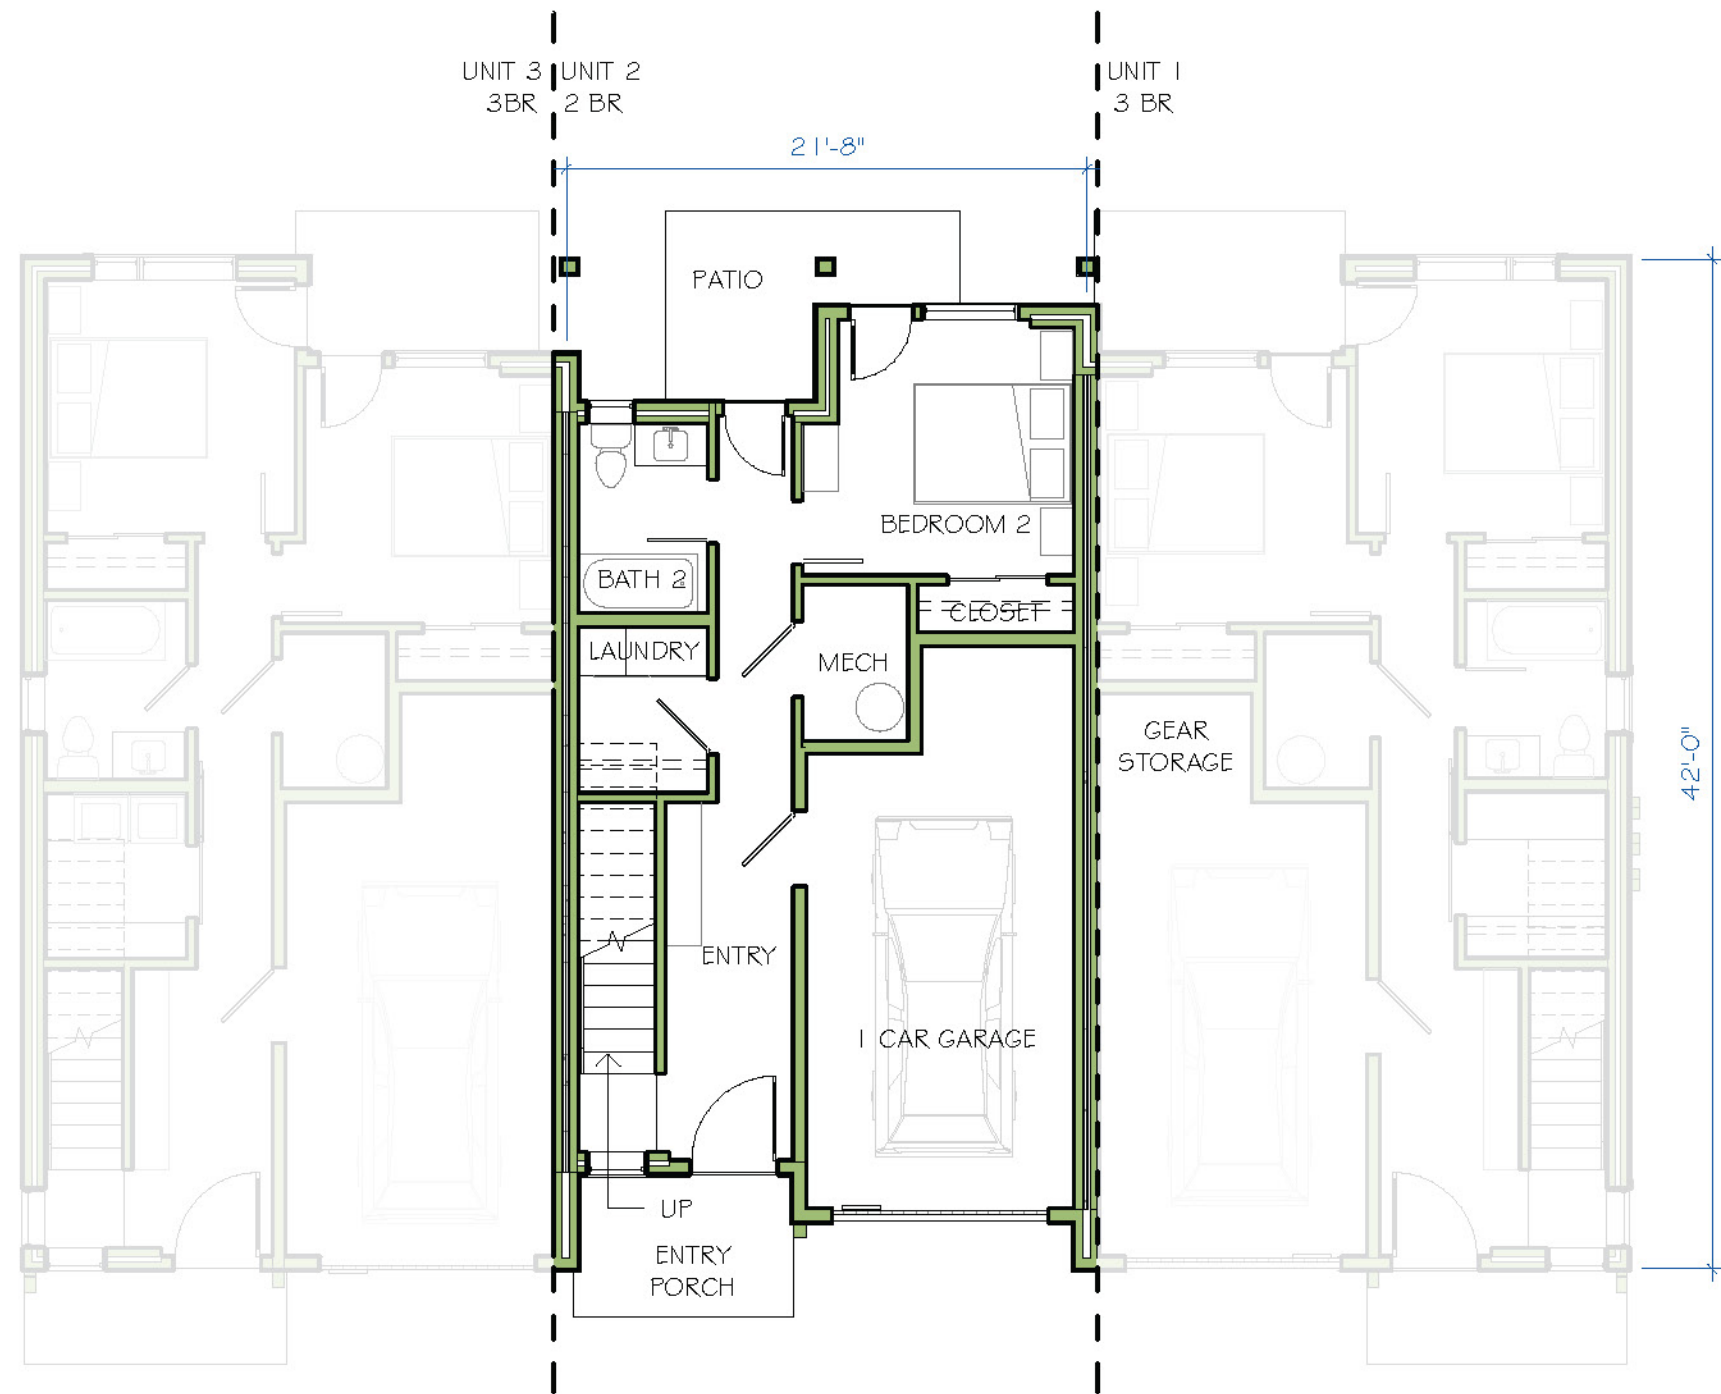

2 BR AREAS

LEVEL	FINISHED	UNFINISHED	TOTAL
LOWER LEVEL	408	298	706
UPPER LEVEL	701	-	701
TOTAL	1,109	298	1,407

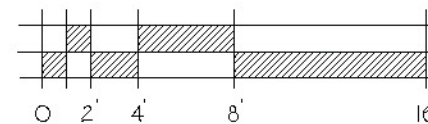

LOWER FLOOR PLAN

PROJECT:

STABLES VILLAGE



SCALE:

1/8" = 1'-0"

DRAWING:

TYPICAL TOWNHOUSE LOWER FLOOR PLAN . 2BR



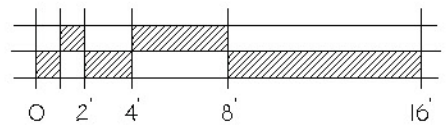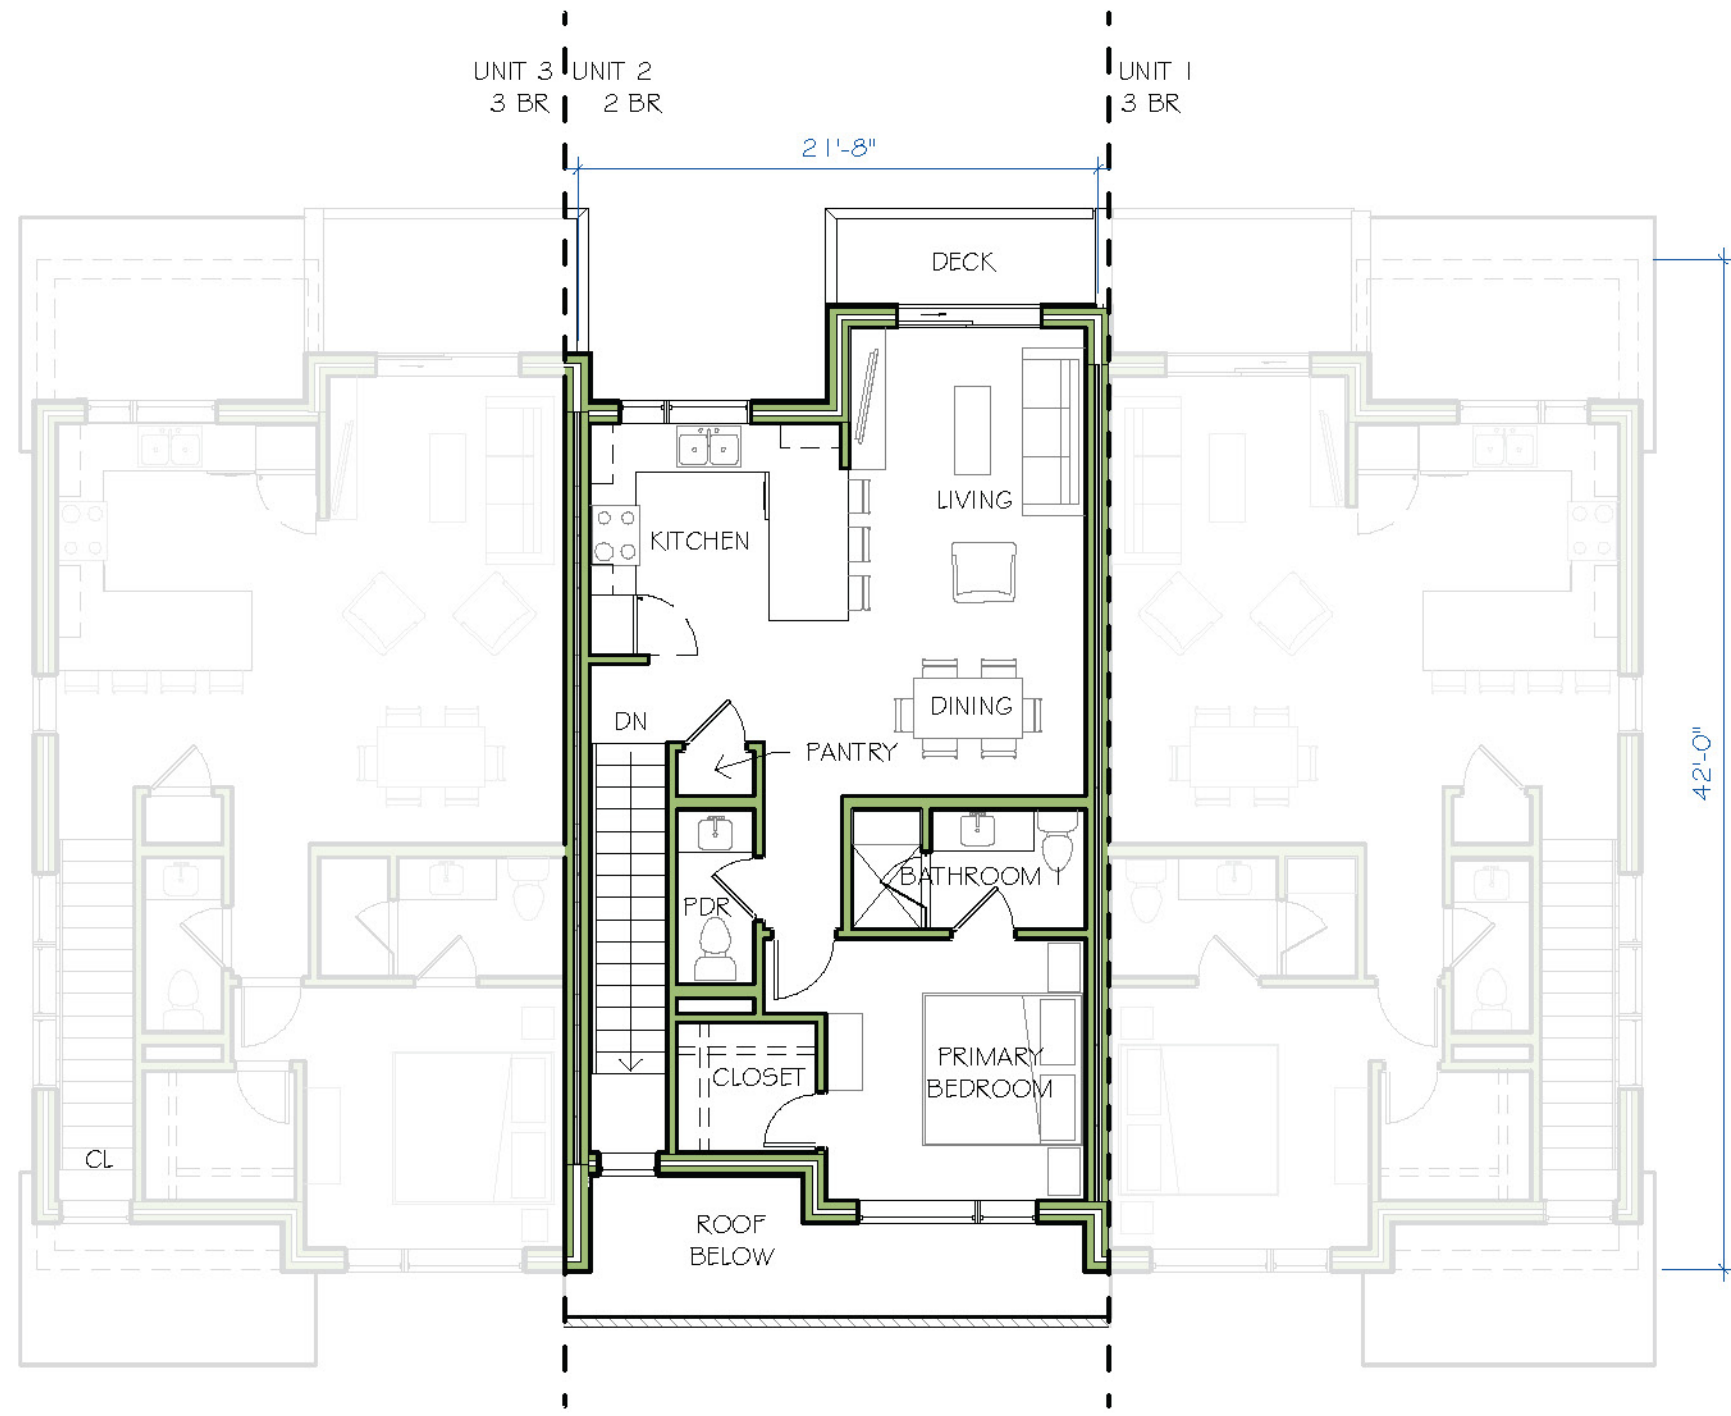

UPPER FLOOR PLAN

PROJECT: STABLES VILLAGE
 SCALE: 1/8" = 1'-0"
 DRAWING: TYPICAL TOWNHOUSE UPPER FLOOR PLAN . 2BR



COLDWELL BANKER
 MOUNTAIN
 PROPERTIES