




NOTE: RENDERING FOR
PRESENTATION PURPOSES ONLY.
COLORS IN FIELD WILL VARY


PROJECT: STABLES VILLAGE
SCALE:
DRAWING: 3D VIEWS . 2 BR DUPLEX



COLDWELL BANKER
MOUNTAIN
PROPERTIES

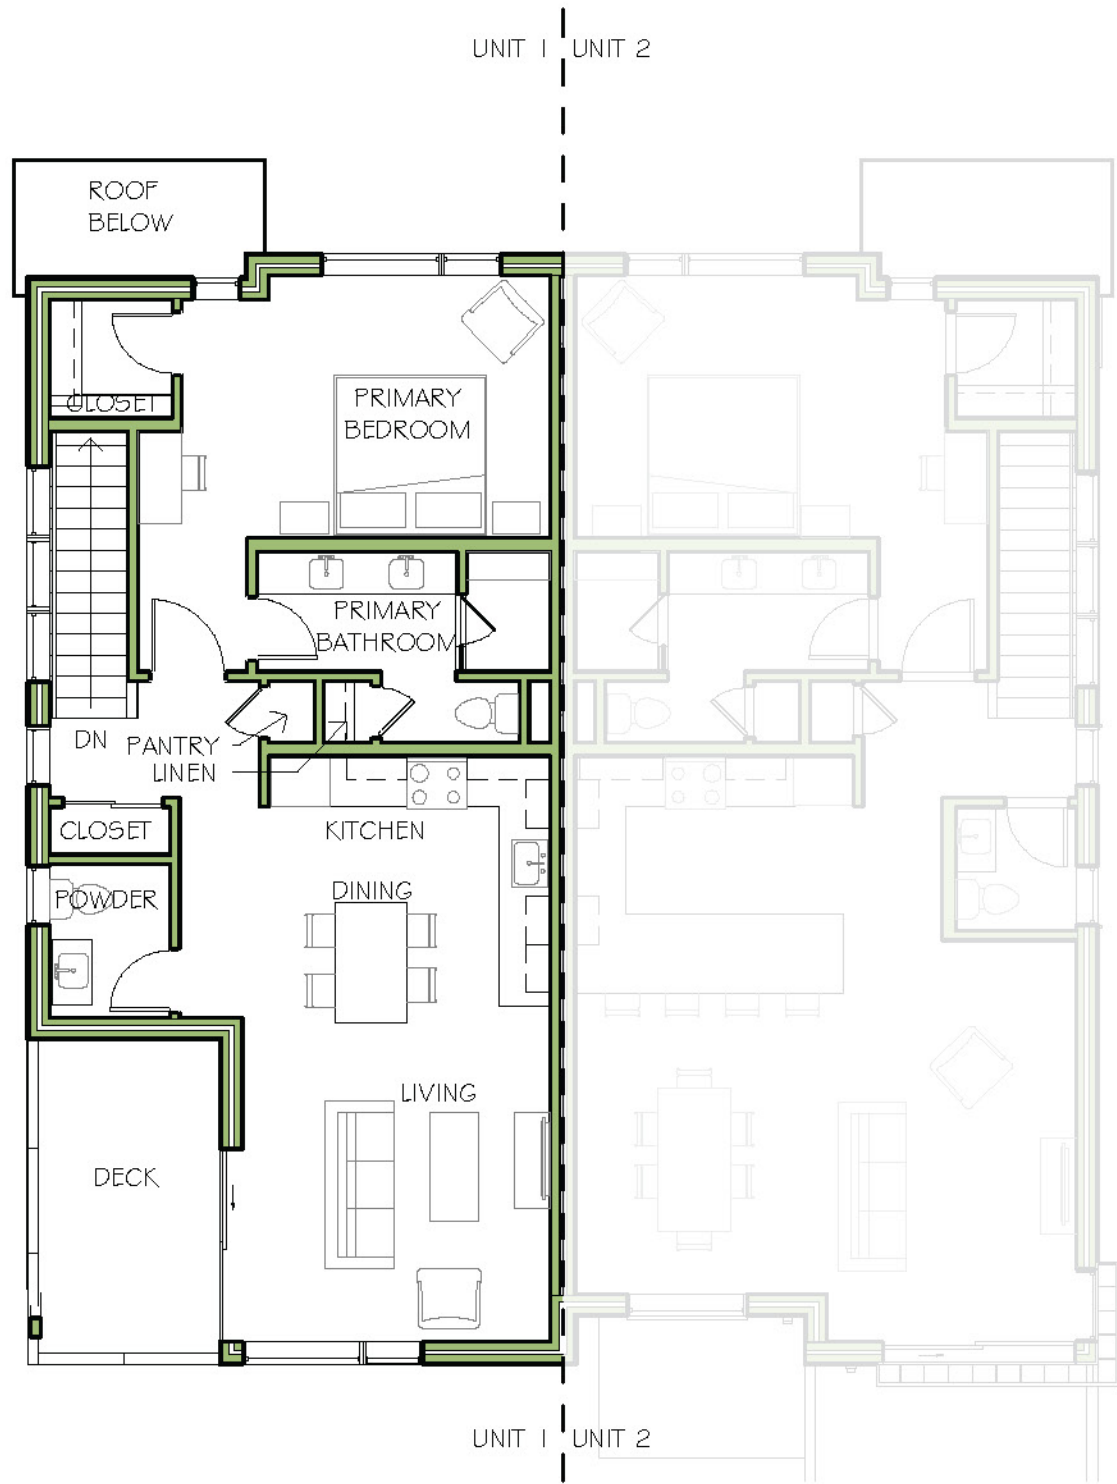


UPPER FLOOR PLAN

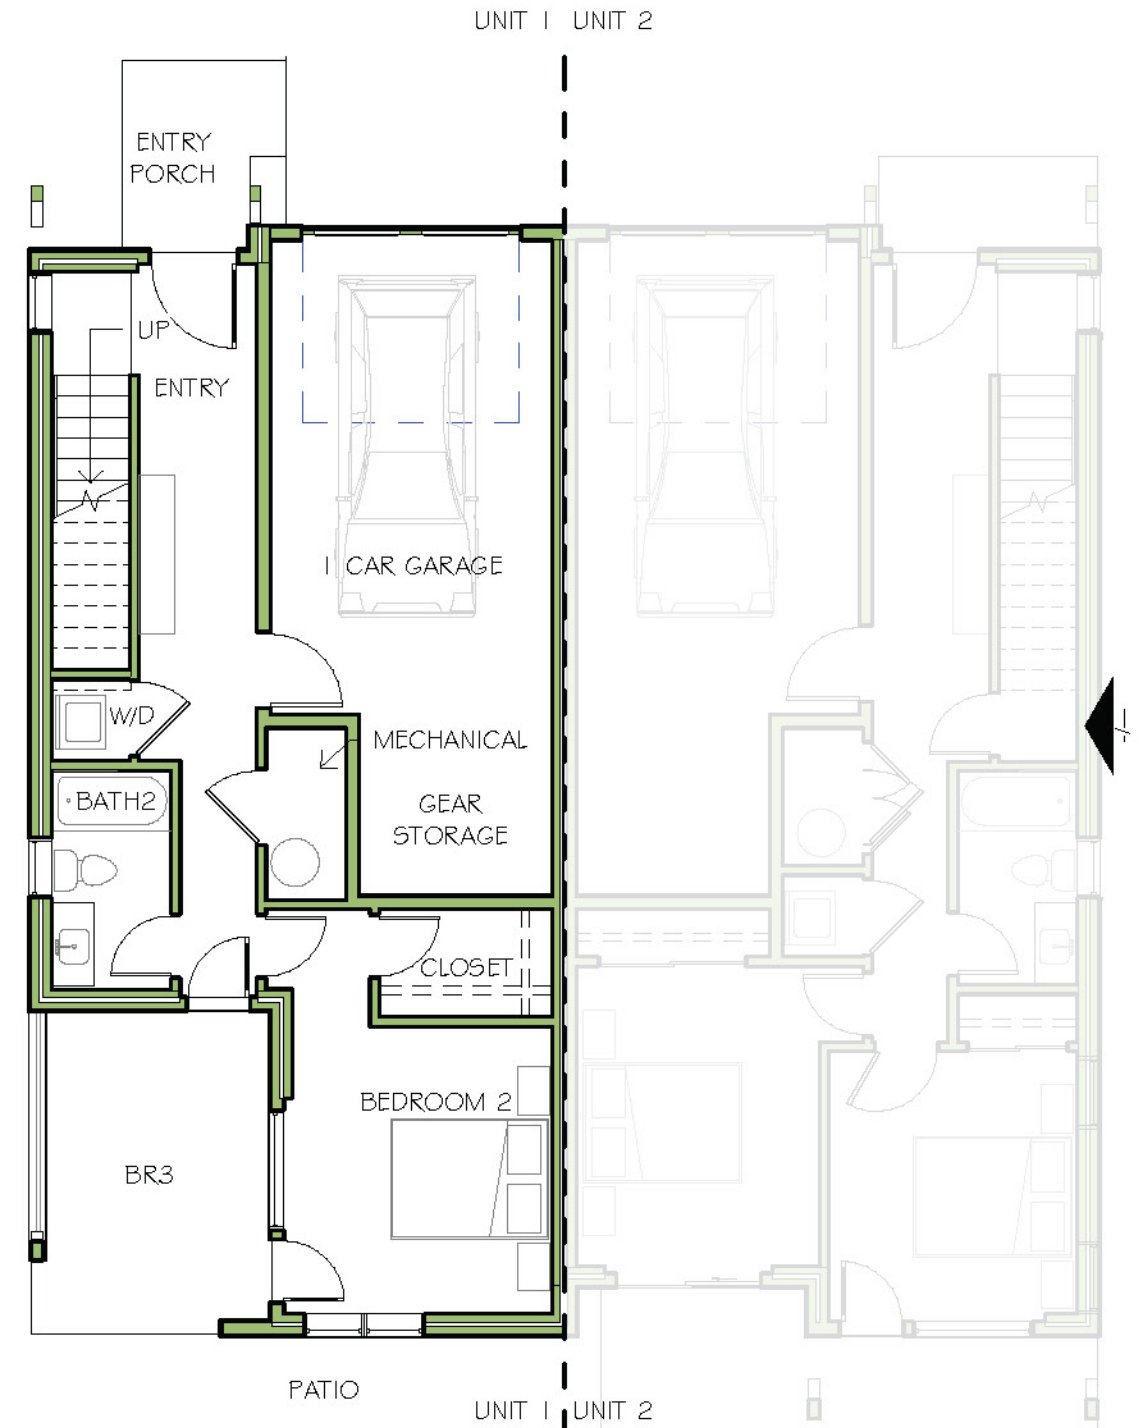

LOWER FLOOR PLAN

2 BR UNIT AREA

LEVEL	FINISHED	UNFINISHED	UNIT TOTAL
LOWER LEVEL	471	347	818
UPPER LEVEL	818	-	818
TOTAL	1,289	347	1,636

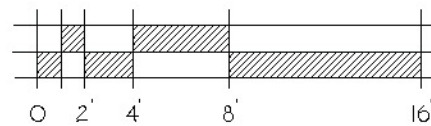

PROJECT: STABLES VILLAGE
 SCALE: 1/8" = 1'-0"
 DRAWING: TYPICAL 2 BR DUPLEX






NOTE: RENDERING FOR PRESENTATION PURPOSES ONLY. COLORS IN FIELD WILL VARY

PROJECT: STABLES VILLAGE
SCALE:
DRAWING: 3D VIEWS





COLDWELL BANKER
MOUNTAIN PROPERTIES

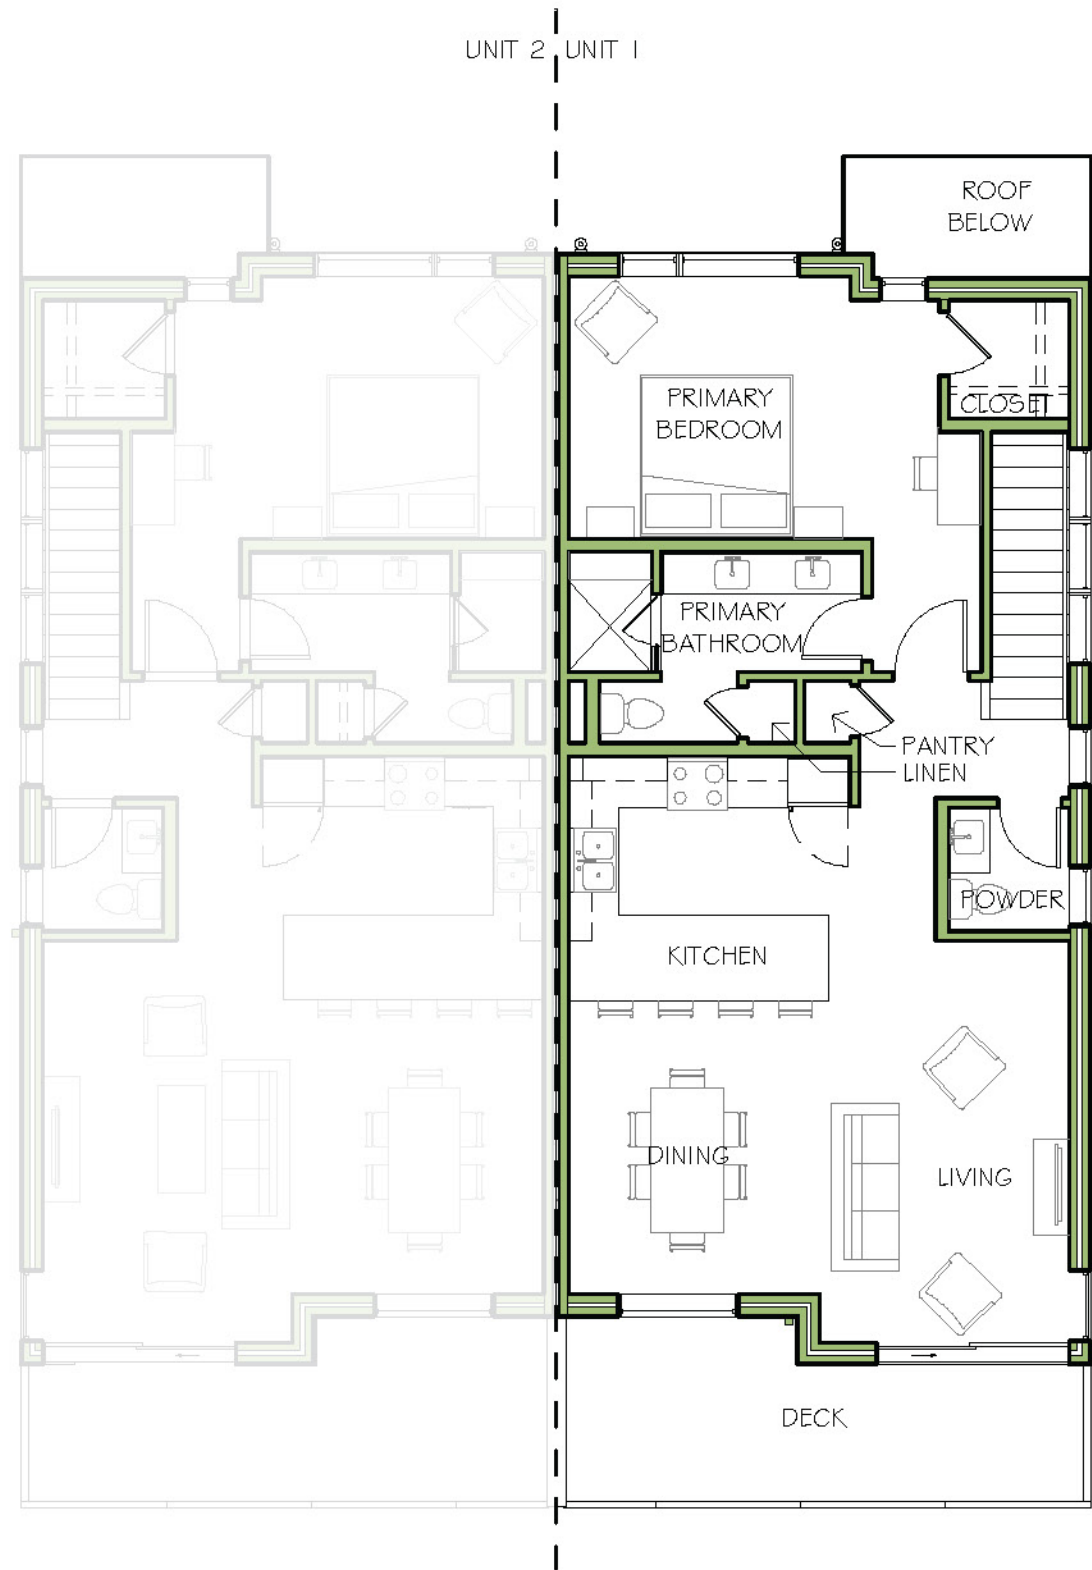

UPPER FLOOR PLAN

3 BR UNIT AREA

LEVEL	FINISHED	UNFINISHED	UNIT TOTAL
LOWER LEVEL	579	336	915
UPPER LEVEL	920	-	920
TOTAL	1,499	336	1,835

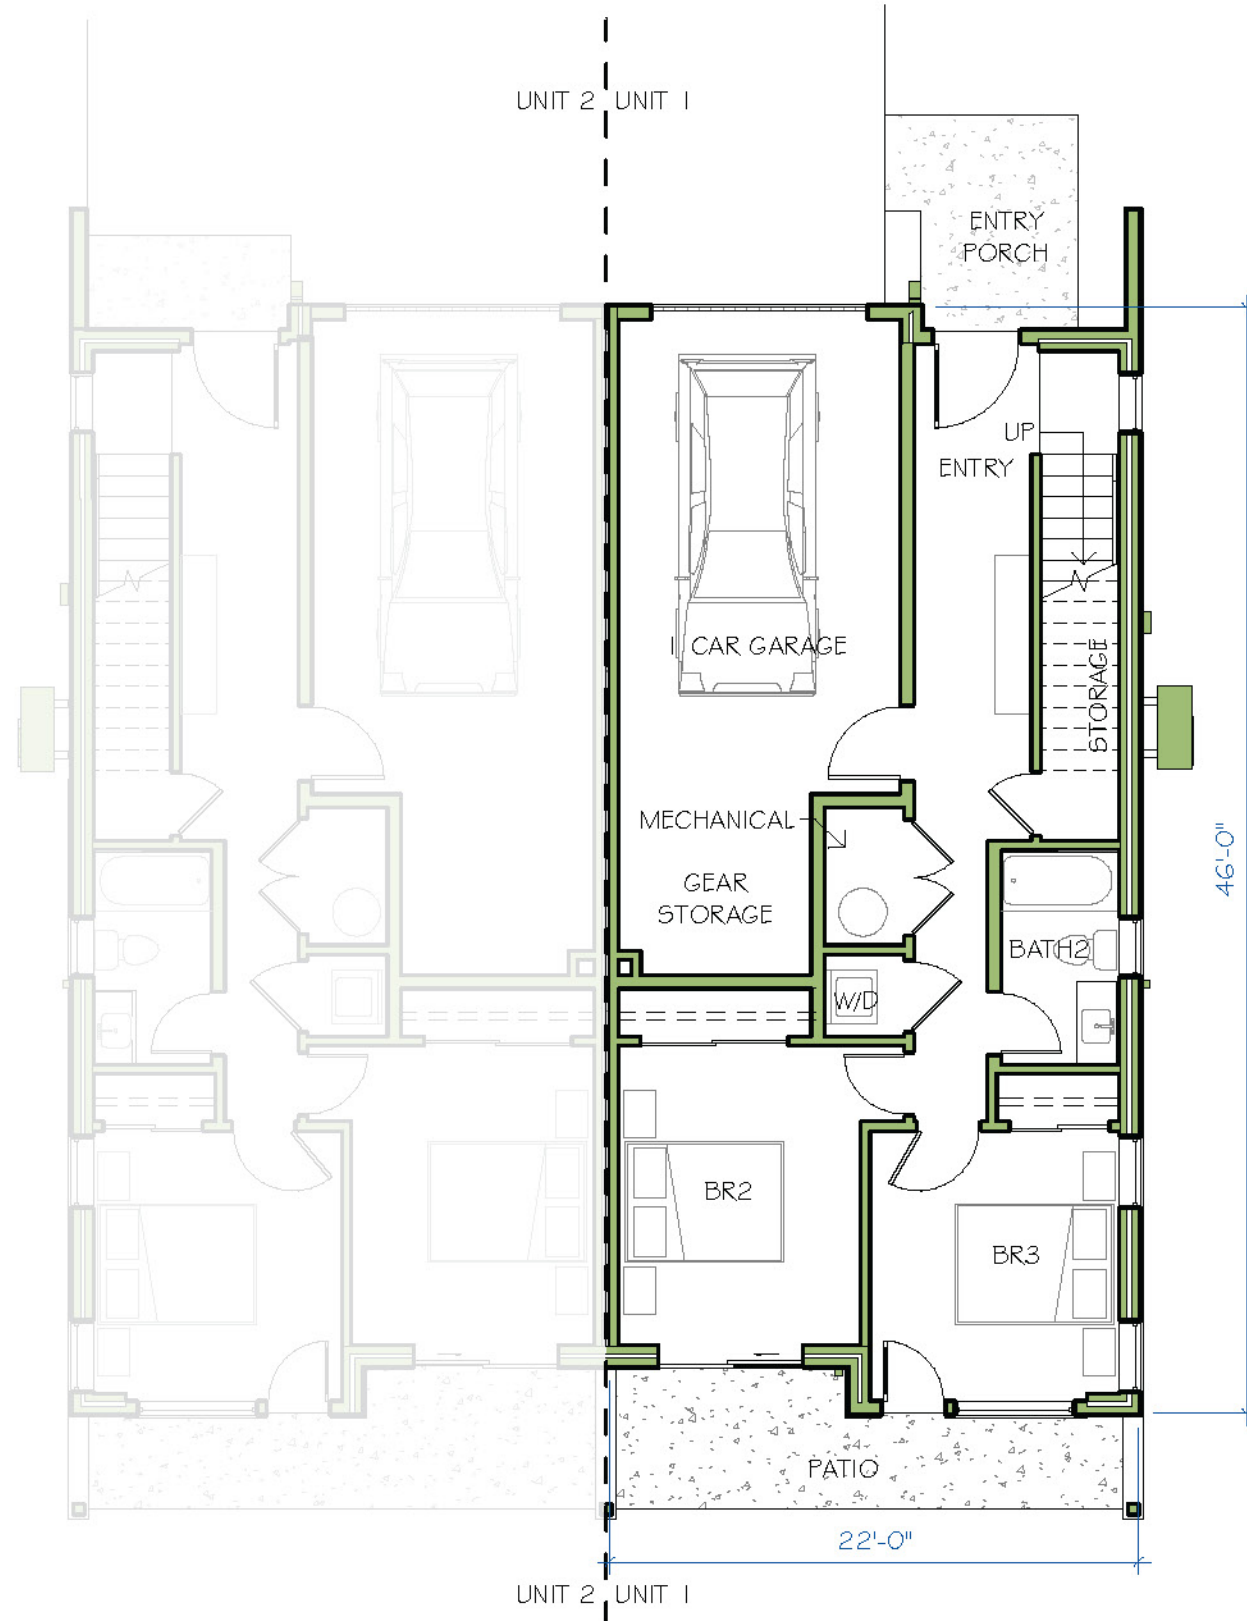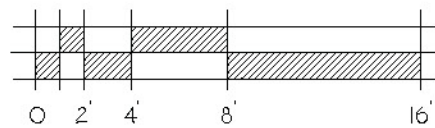

LOWER FLOOR PLAN

PROJECT: STABLES VILLAGE
 SCALE: 1/8" = 1'-0"
 DRAWING: TYPICAL 3 BEDROOM DUPLEX



COLDWELL BANKER
MOUNTAIN PROPERTIES